



VIEWPORT 8

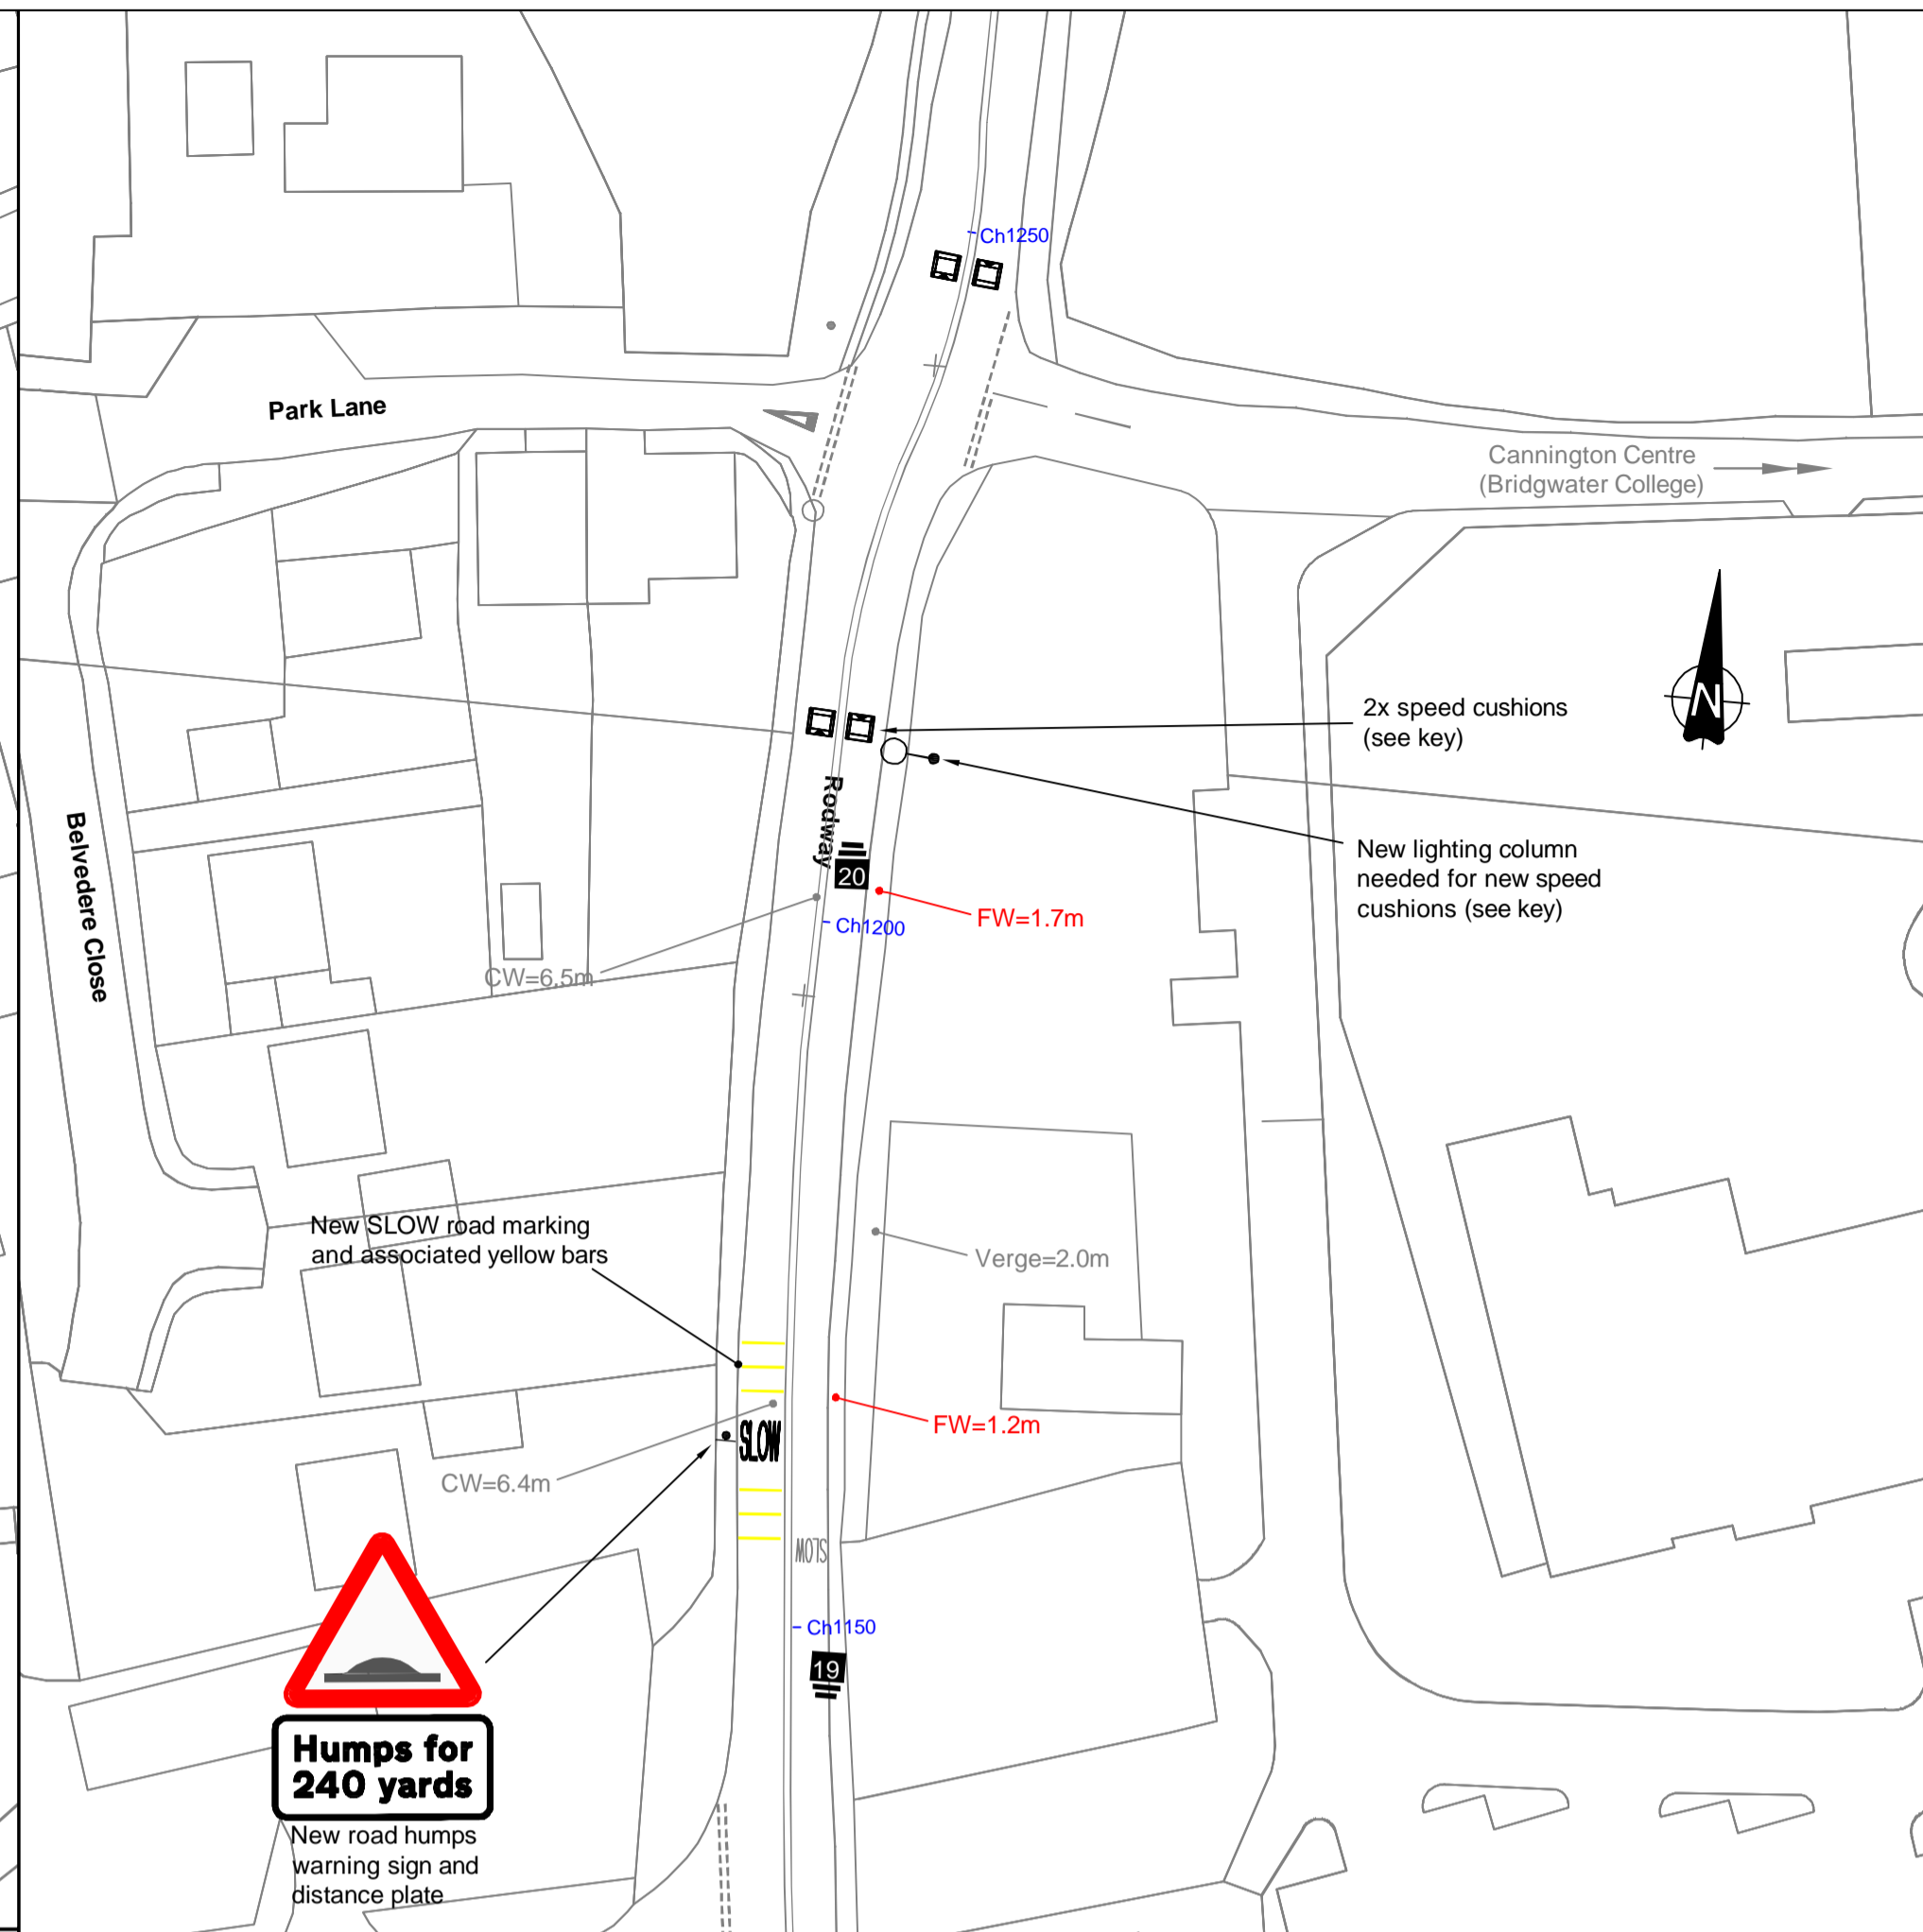

VIEWPORT 9

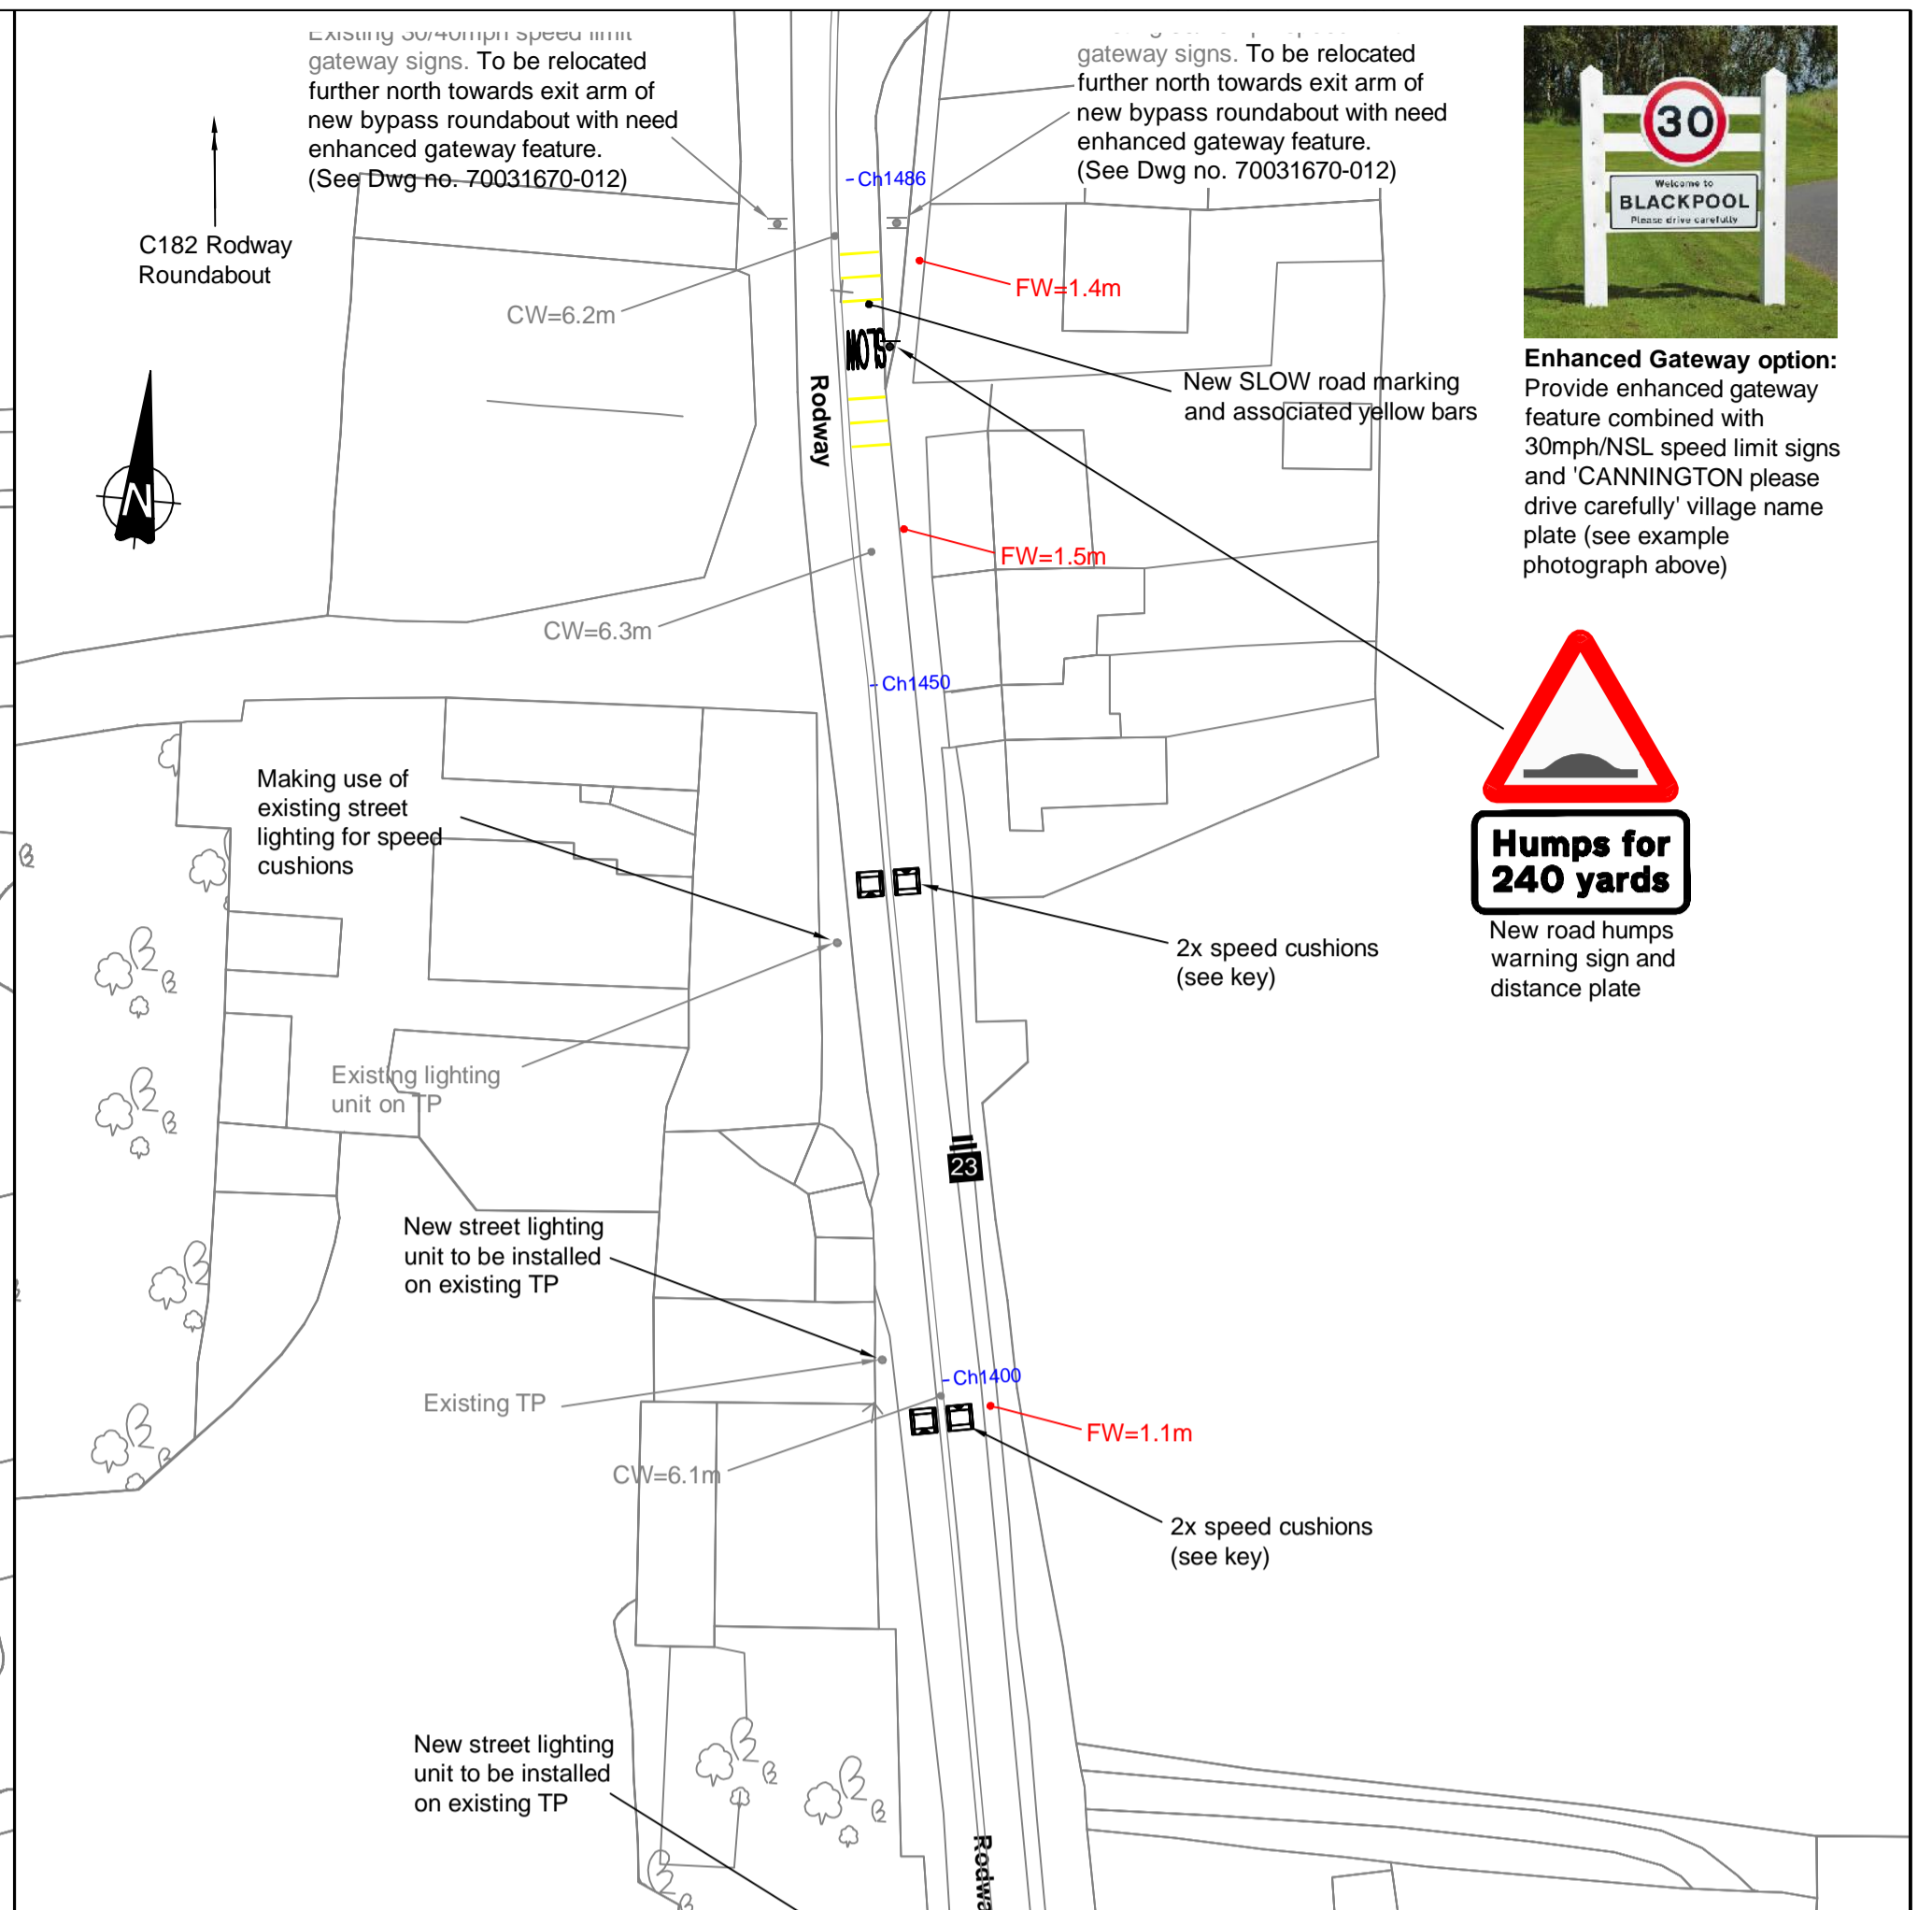

VIEWPORT 10



- = New Glasdon RX type reflective verge marker posts 450mm from edge of carriageway
 - = Red uni-directional edge studs 18m spacings for nearside traffic
 - = New white in colour bollard to delineate build out to approaching road users
 - = Photograph location
 - = New sign location
 - = Proposals
 - = Mounting height to underside of sign
 - = Significantly cut back vegetation
 - = 1.75 x 2.2m x 75mm high speed cushion
- Text = Existing conditions
 - CW = Carriageway width
 - FW = Footway Width
 - EP = Electricity pole
 - TP = Telegraph pole
 - LC = Lamp Column
 - P/A = Pedestrian access
 - V/A = Vehicular access
 - ⬆ = Existing sign location
 - Ch10 = Chainage system
 - FW = Footway widths (below 1.8m)

File Name: \\uk.wspgroup.com\central\data\Projects\70031670-100 to 104.dwg

Rev	Date	Description	By	Chk	App
09/17		First Issue Option Combinations	JMP	LS	SW

Notes:

2 Tangier Central, Castle Street, Taunton, TA1 4AS, UK
T+ 44 (0) 1823 281 190 F+ 44 (0) 1823 281 190
wsp.com

Somerset County Council
County Hall
Taunton
Somerset
TA1 4DY
TEL. (0845) 3459155
FAX. (01823) 358064
www.somerset.gov.uk

Client: **SIS - MN004244**
Site/Project: **Cannington Traffic Calming**

Title: **Rodway Option 4a - Speed Cushions on Roadway (north) and various improvements Sheet 5**

FEASIBILITY		
Drawn: JMP	Checked: LS	
Designed: JMP	Approved: SW	
Date: 13/09/2017	Scale: 1:500	A1 Sheet: 5 of 5
Project Number: 70031670	Drawing Number: 104	Revision: -
© Copyright Parsons Brinckerhoff		